


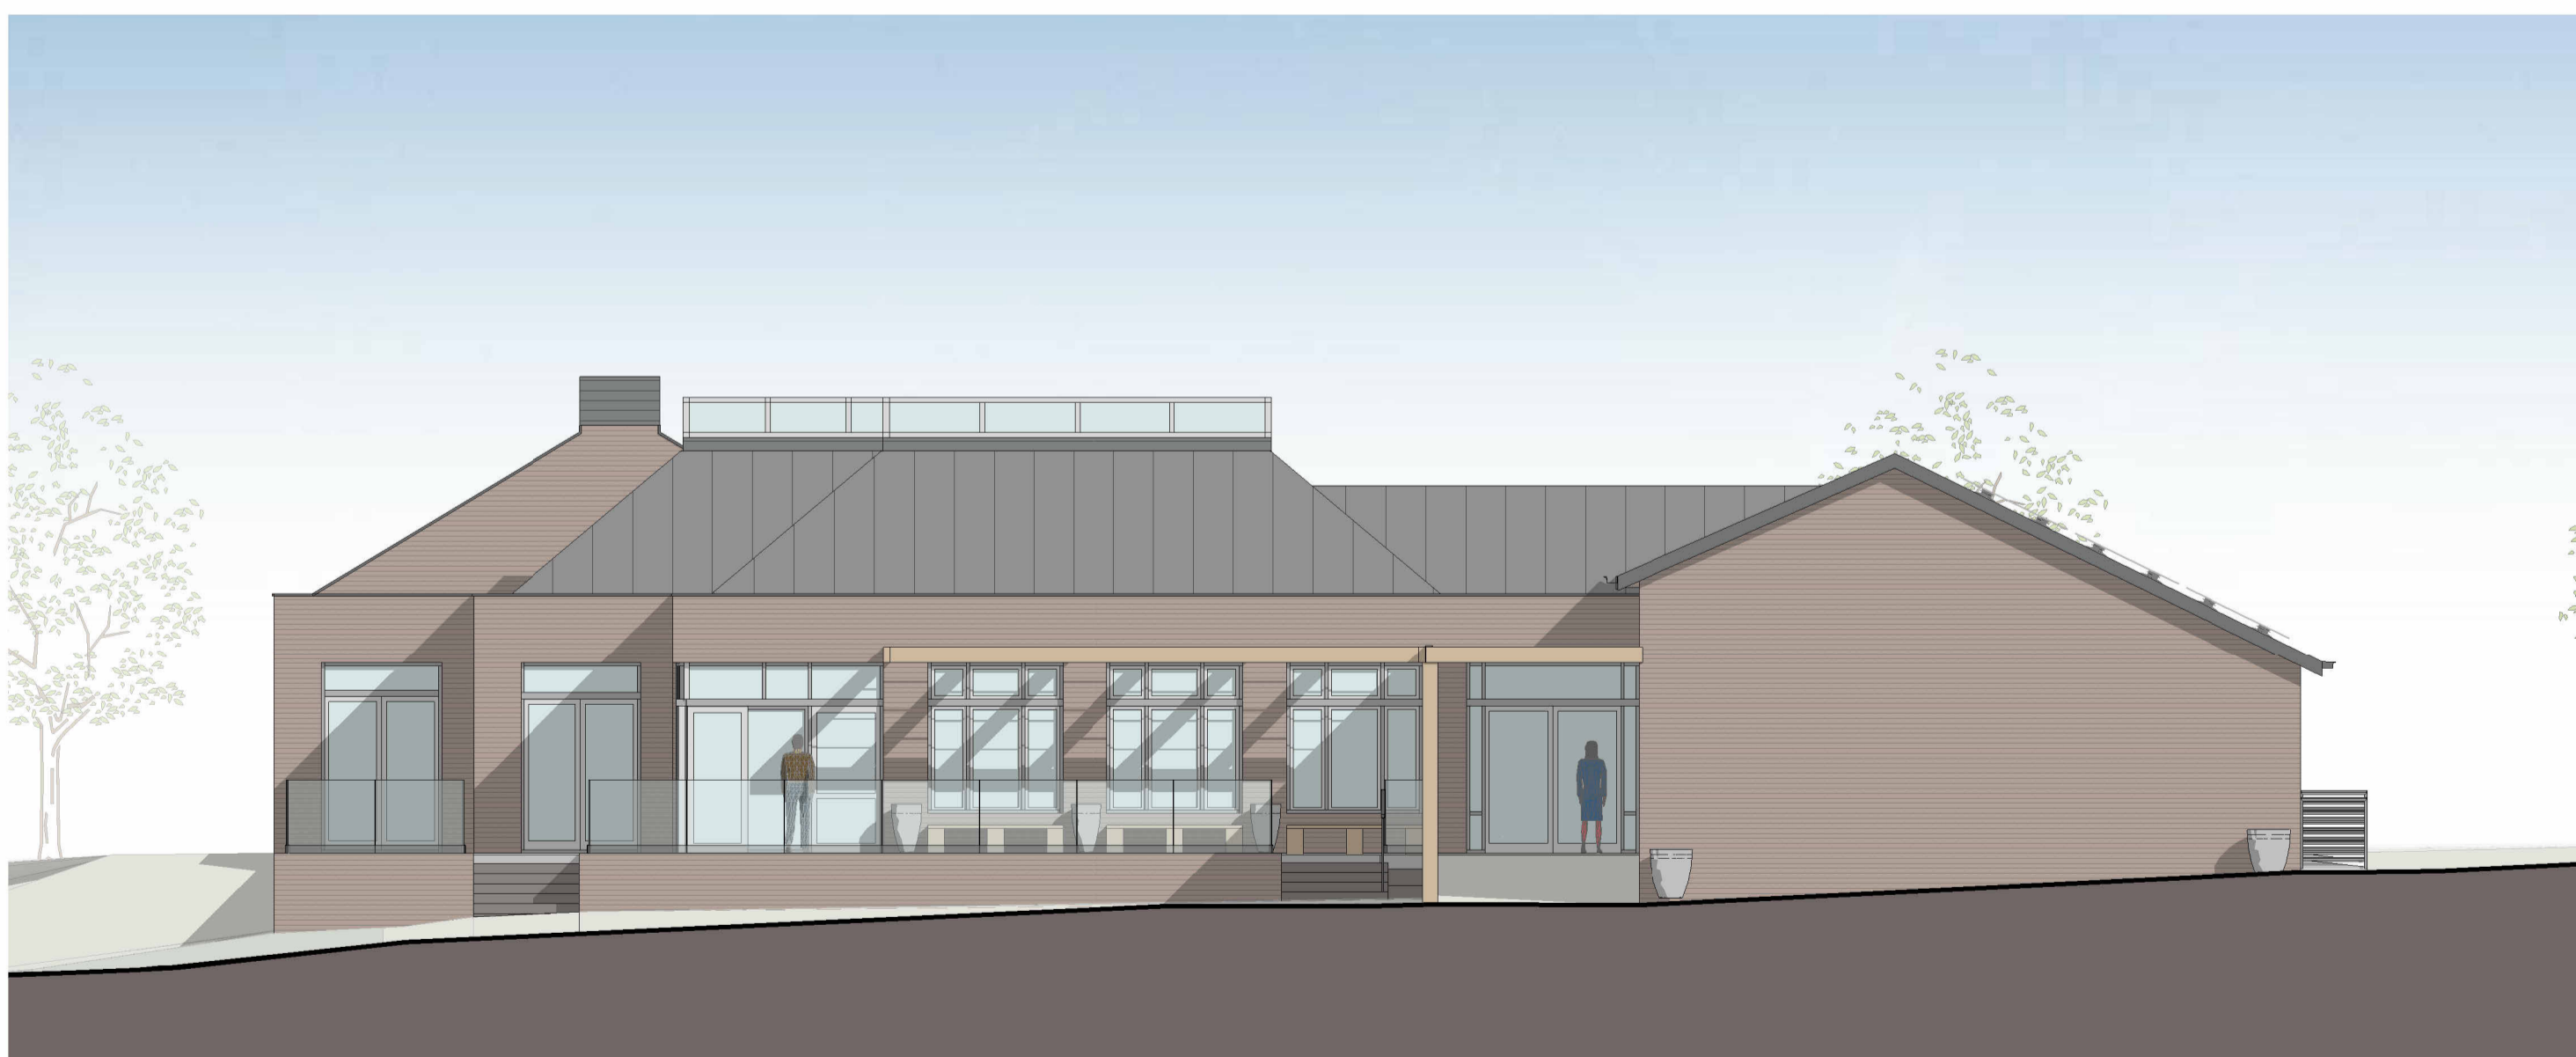

South Elevation



North Elevation



West Elevation





East Elevation

Revision	Comments	Date	Dr	Ch	
P1	WIP Presentation Nov'21	04/11/2021	SP	PP	
P2	Draft Jan 22 VE Issue	26/01/2022	SP	PP	
P3	Draft Jan 22 VE Issue	01/02/2022	SP	PP	
P4	Presentation Issue	23/03/2022	SP	PP	

NOTE: This drawing is generated from a federated Revit model, as such the Structural and M&E elements shown were not modelled by Piper Whitlock Architecture (PWA). PWA do not take any responsibility for the design of the other consultant information referenced into PWA's drawing and all such information should be sourced/interrogated from drawings/models provided by the companies responsible for their creation.

PWA Code: 16001
 Notes: Use annotated dimensions only. All dimensions in millimeters unless otherwise stated. This drawing is to be read in conjunction with other related material. Any discrepancies, conflicts or errors must be reported to Piper Whitlock Architecture before commencing work.

 

Drawing Title: Proposed Clubhouse Elevations		Project: Newbury & Crookham Golf Club, Newbury
Client: Newbury & Crookham GC		 <small>© Piper Whitlock Architecture Ltd. 2nd Floor, Anglo St. James House, 39a Southgate Street, Winchester, Hampshire SO23 9EH Tel: 01962 843586, Email: enquiries@piperwhitlock.co.uk, www.piperwhitlock.co.uk</small>
Project Ref: NCGC - PWA-01 - XX - DR - A - 0302 - P4	Stage: PRESENTATION	
Orig: Zone: Lev: Type: Role: Num: Rev:	Scale @ A1: 1 : 100	